



APARTMENT Type A: 132m²

2

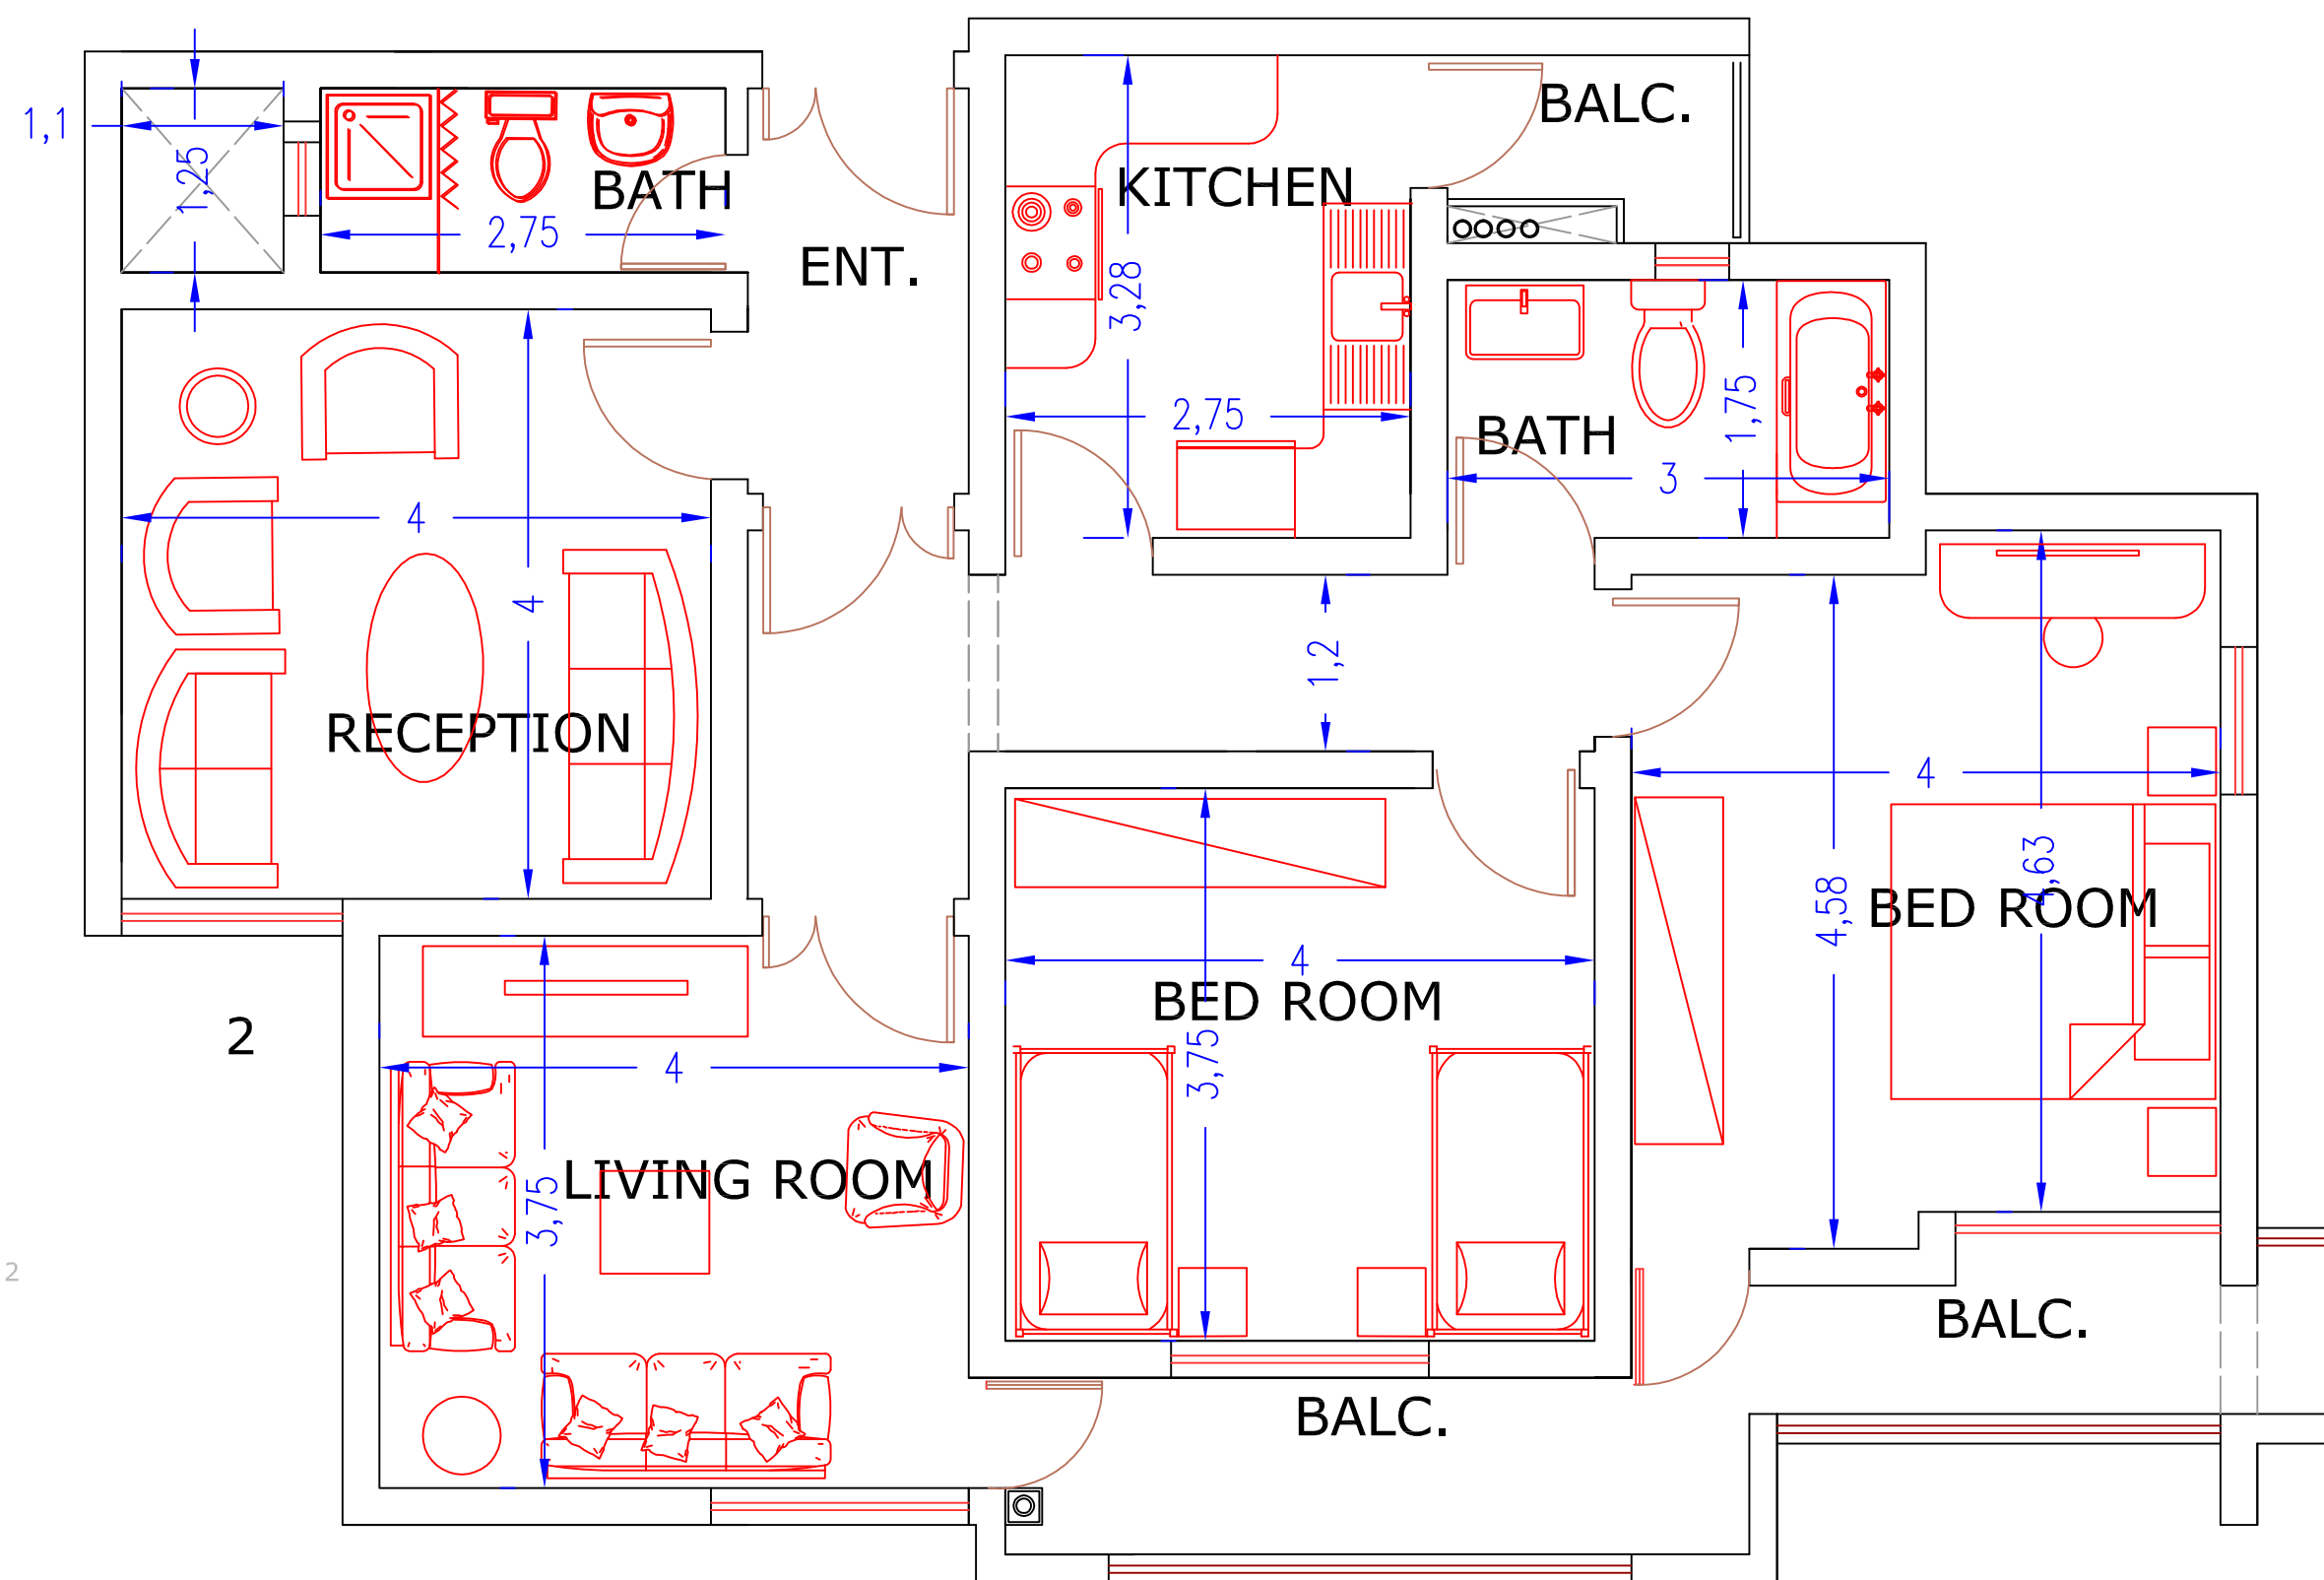

APARTMENT Type A': 128m²

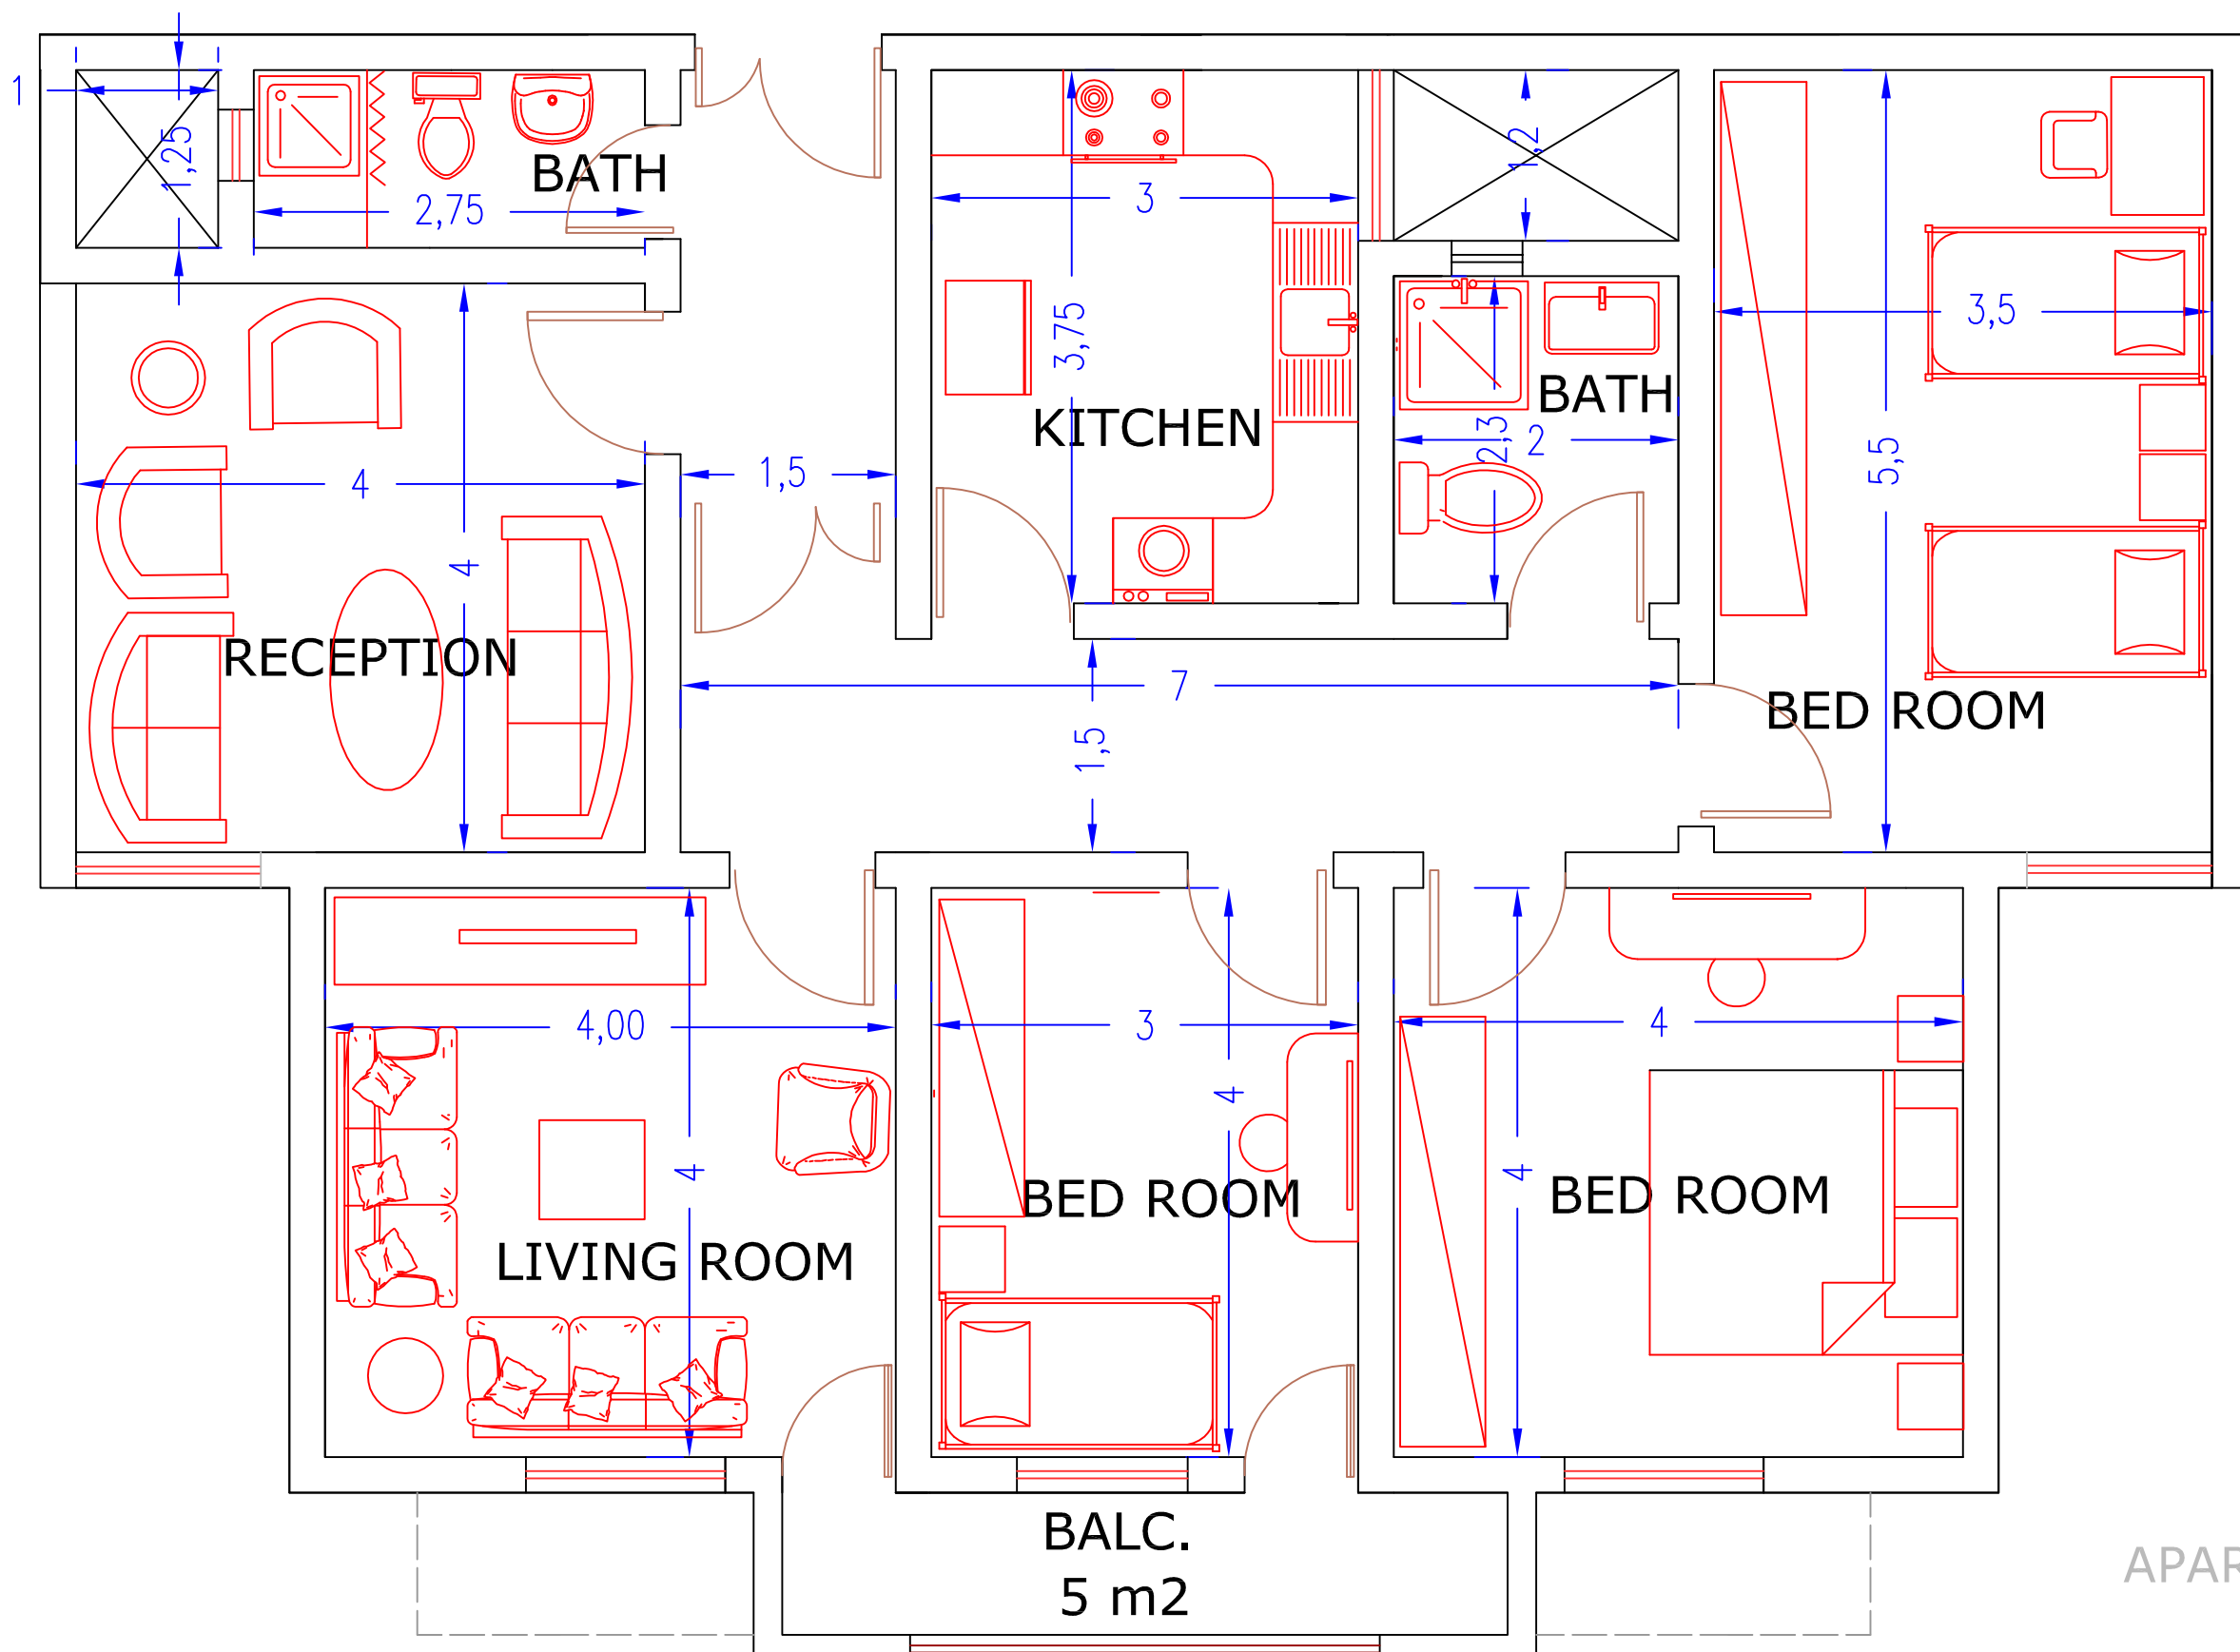

APARTMENT Type B: 150m²

CLIENT	WSI WORLD SOLUTION INTERNATIONAL		
CONSULTANT	HAL FOR ENGINEERING CONSULTANTS & CONTRACTS LMT.		
PROJECT	NEW BASRA CITY		
TITLE	Architectural Drawings Multi-Storey Housing Building Plan of Apartment/ Types A, A', & B		
DRAWN BY	CHECKED BY	APPROVED BY	DATE
Ali Kassid			3/3/2012 REV. 00
SCALE	DRAWING No.		
1:50	BNC.BUIL-ARCH-0024.00		