



APARTMENT Type A: 132m<sup>2</sup>

2

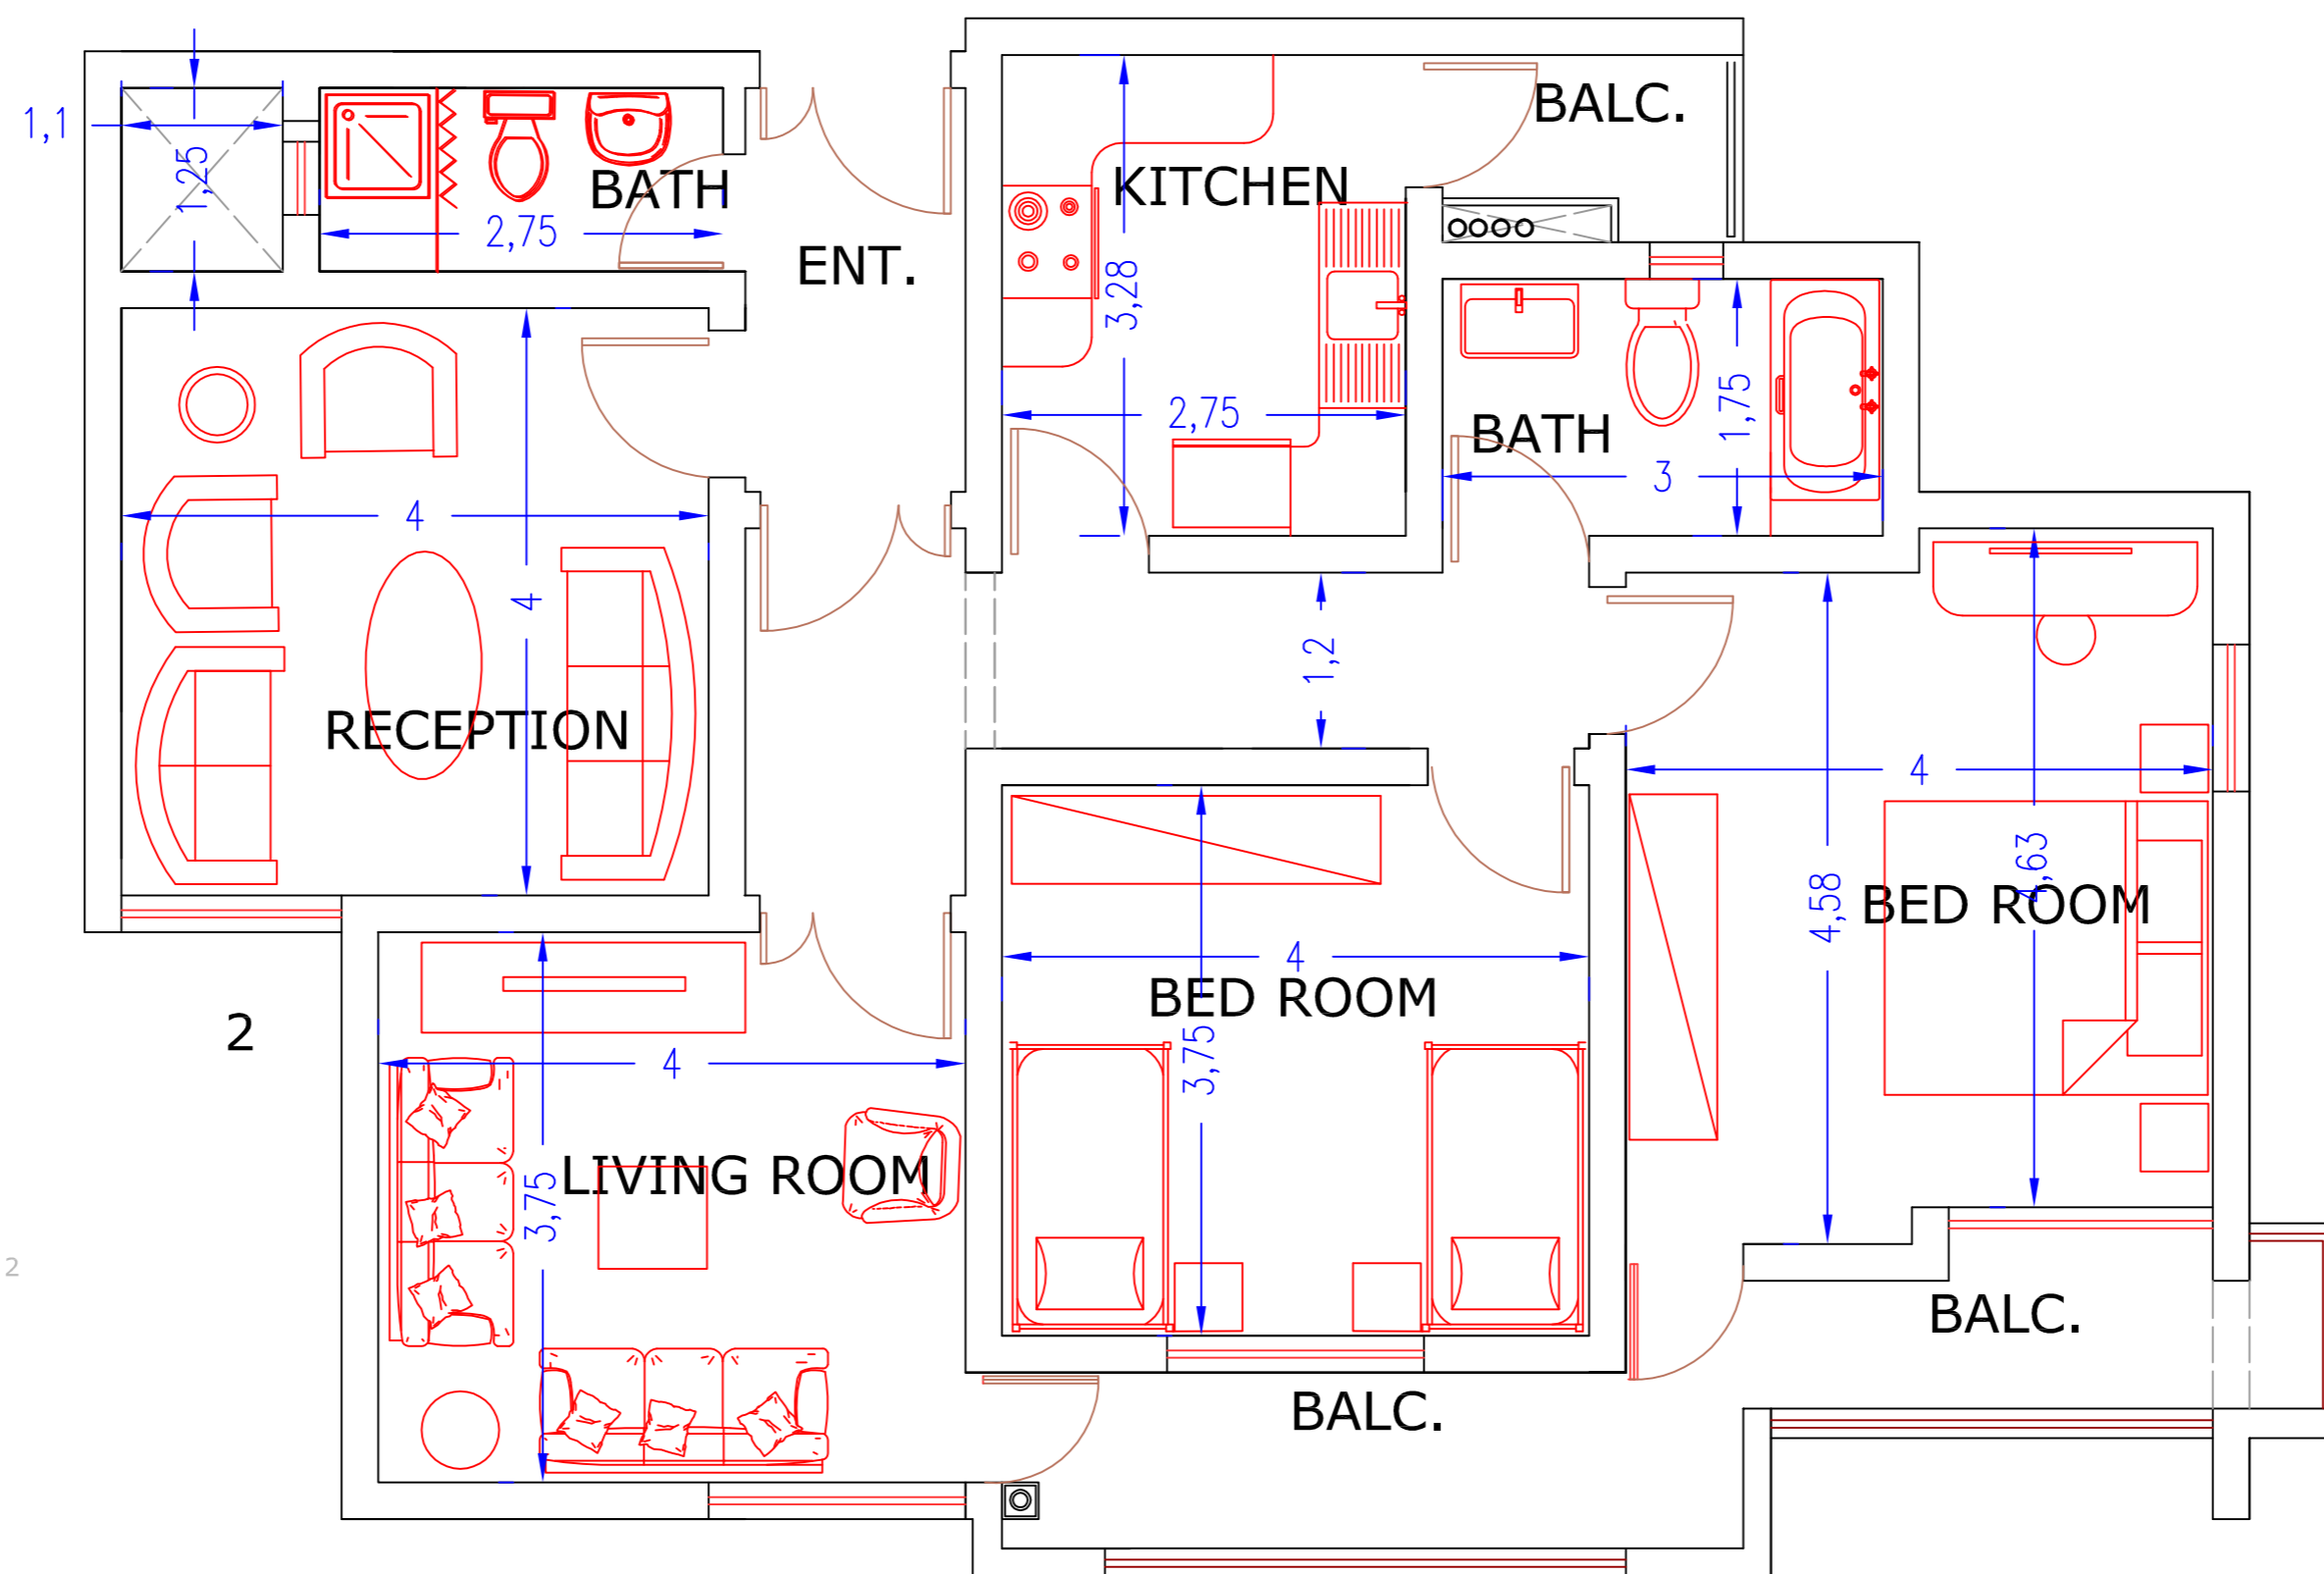

APARTMENT Type A': 128m<sup>2</sup>

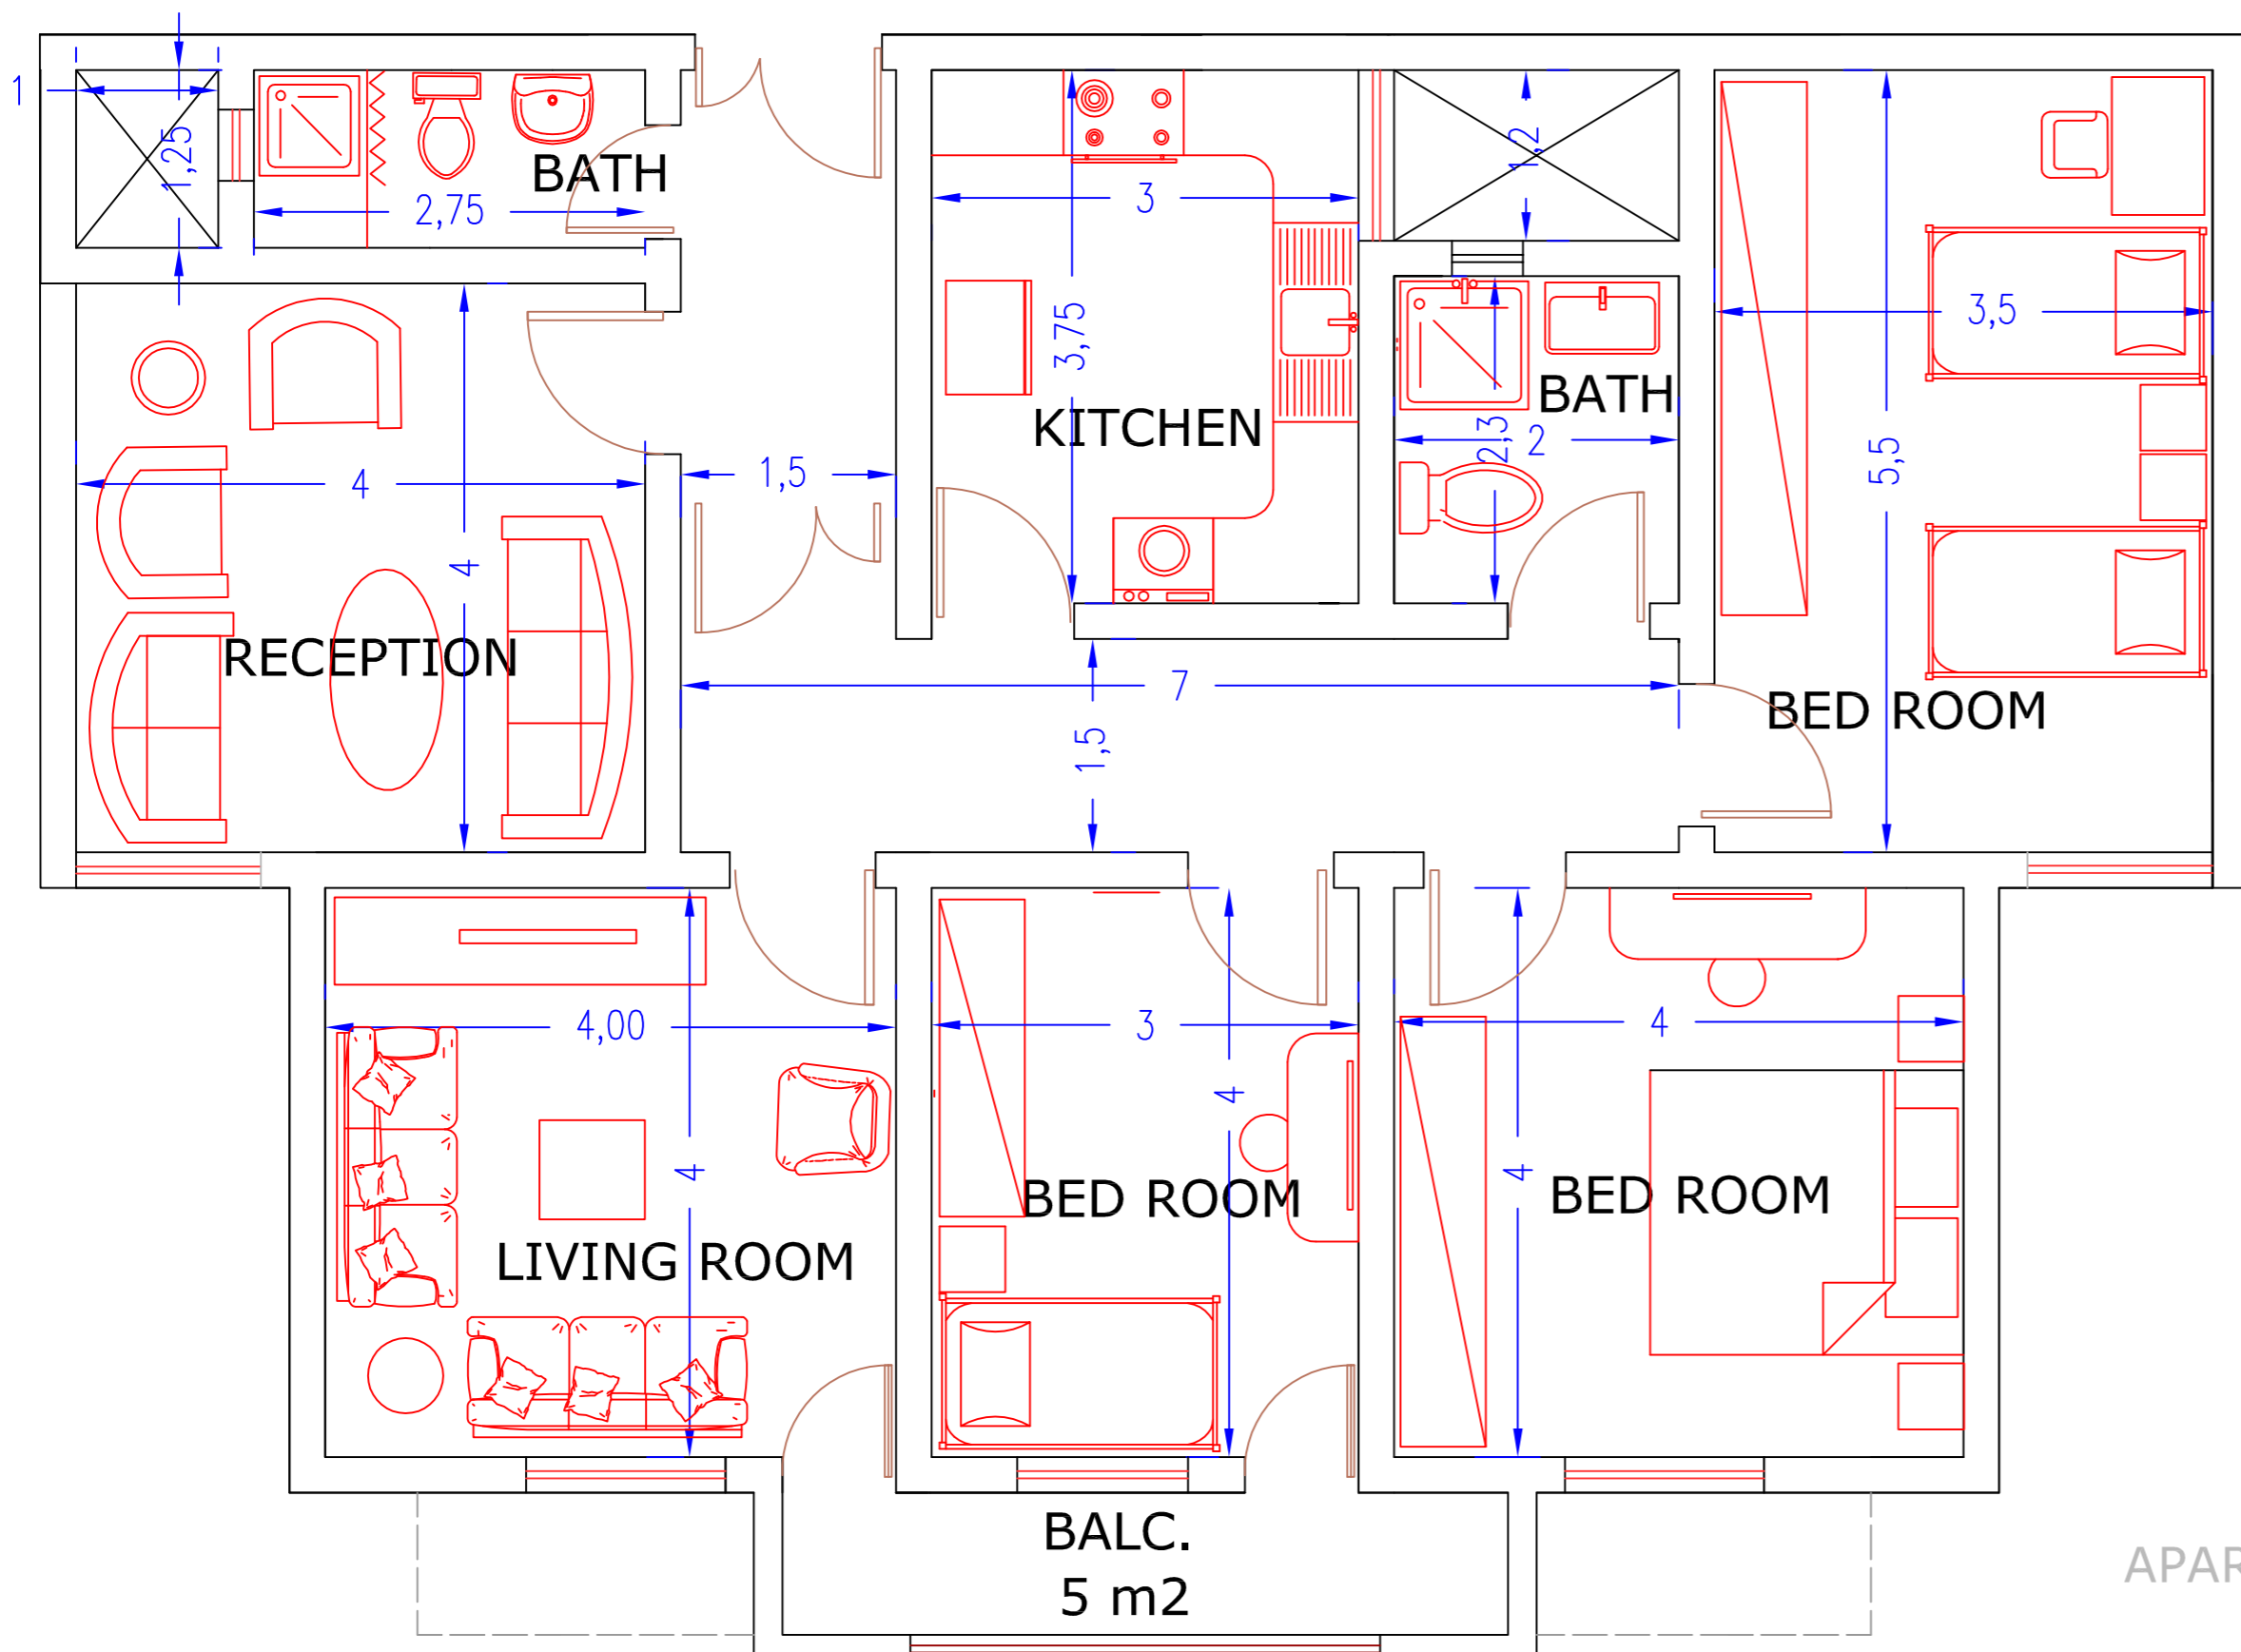

APARTMENT Type B: 150m<sup>2</sup>

CLIENT	<b>WSI</b> WORLD SOLUTION INTERNATIONAL			
CONSULTANT	<b>HAL</b> FOR ENGINEERING CONSULTANTS & CONTRACTS LMT.			
PROJECT	<b>NEW BASRA CITY</b>			
TITLE	Architectural Drawings Multi-Storey Housing Building Plan of Apartment/ Types A, A', & B			
DRAWN BY	CHECKED BY	APPROVED BY	DATE	
Ali Kassid			3/3/2012 REV. 00	
SCALE	DRAWING No.		BNC.BUIL-ARCH-0024.00	
1:50				